


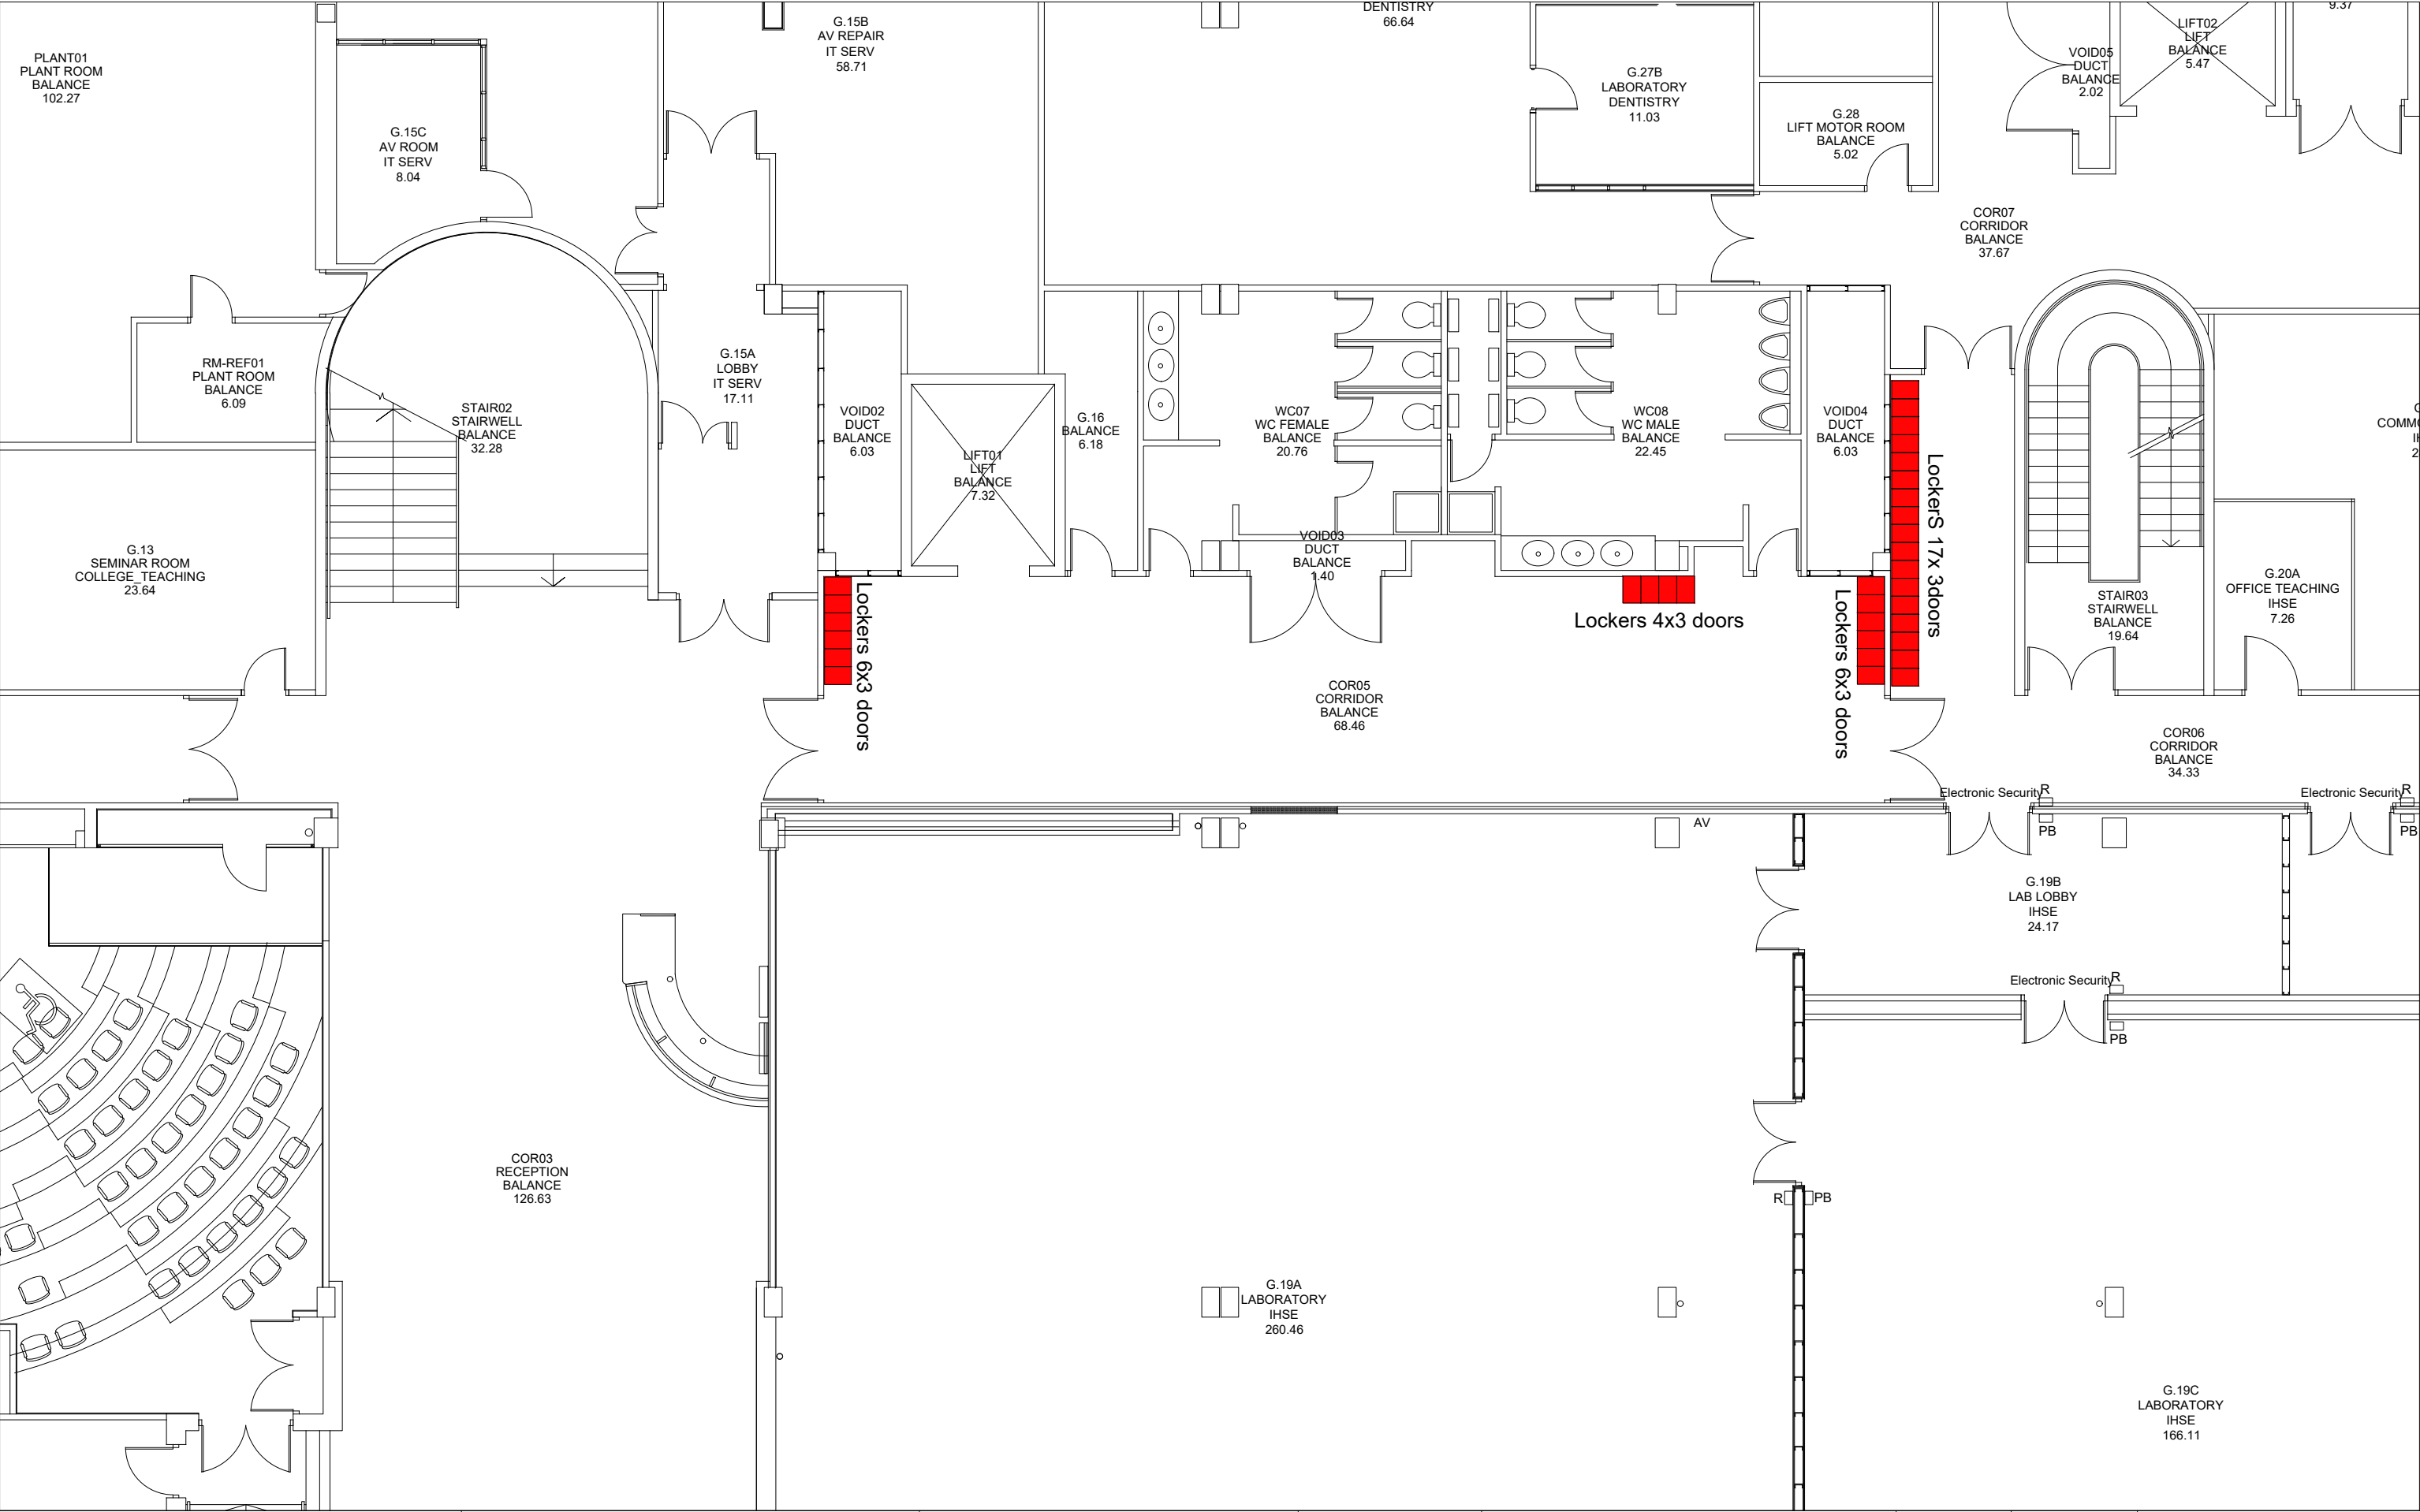

All dimensions to be checked on site before construction.
Any discrepancies to be reported to the Projects Office.
DO NOT scale off this drawing.
All drawings to be read in conjunction with specification.

Drawing Stage:
Draft

MILE END CAMPUS		Rev:	Description:	Date:
-----------------	--	------	--------------	-------

Building:
BANCROFT BUILDING

Scheme:
Ground Floor Lobby & Corridor

Title:
PROPOSED LOCKER LOCATION

Scale:
NTS

Drawn by: SH
Checked by: HF
Approved by:

Drawing No:
BB/GF/01

Date:
AUG. 2018

Rev: -
Job No: **228F**

J:\Projects\0000 - QMUL\QM logo large blue.jpg

CAPITAL PROJECTS - ESTATES AND FACILITIES
Project Managers • Architects • Interior Designers • CAD Bureau
E223 Projects Office
Mile End Road
London E1 4NS
Tel: 020 7882 8900
Fax: 020 7882 7027
Web :http://qm-web.estates.qmul.ac.uk/projects/